
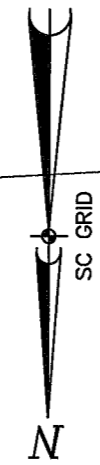
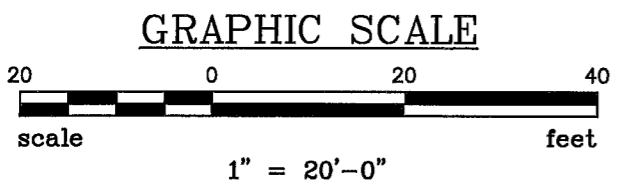




THIS DRAWING IS THE PROPERTY OF SUMMIT ENGINEERING GROUP, INC. AND IS NOT TO BE REPRODUCED OR COPIED IN WHOLE OR IN PART. IT IS ONLY TO BE USED FOR THE PROJECT AND SITE SPECIFICALLY IDENTIFIED HEREIN AND IS NOT TO BE USED ON ANY OTHER PROJECT.

N:\PROJECTS\18048 - BATESBURG UTILITY RELOCATIONS\DWG\18048_NEWFENCE.DWG 3/29/2018 3:46:04 PM

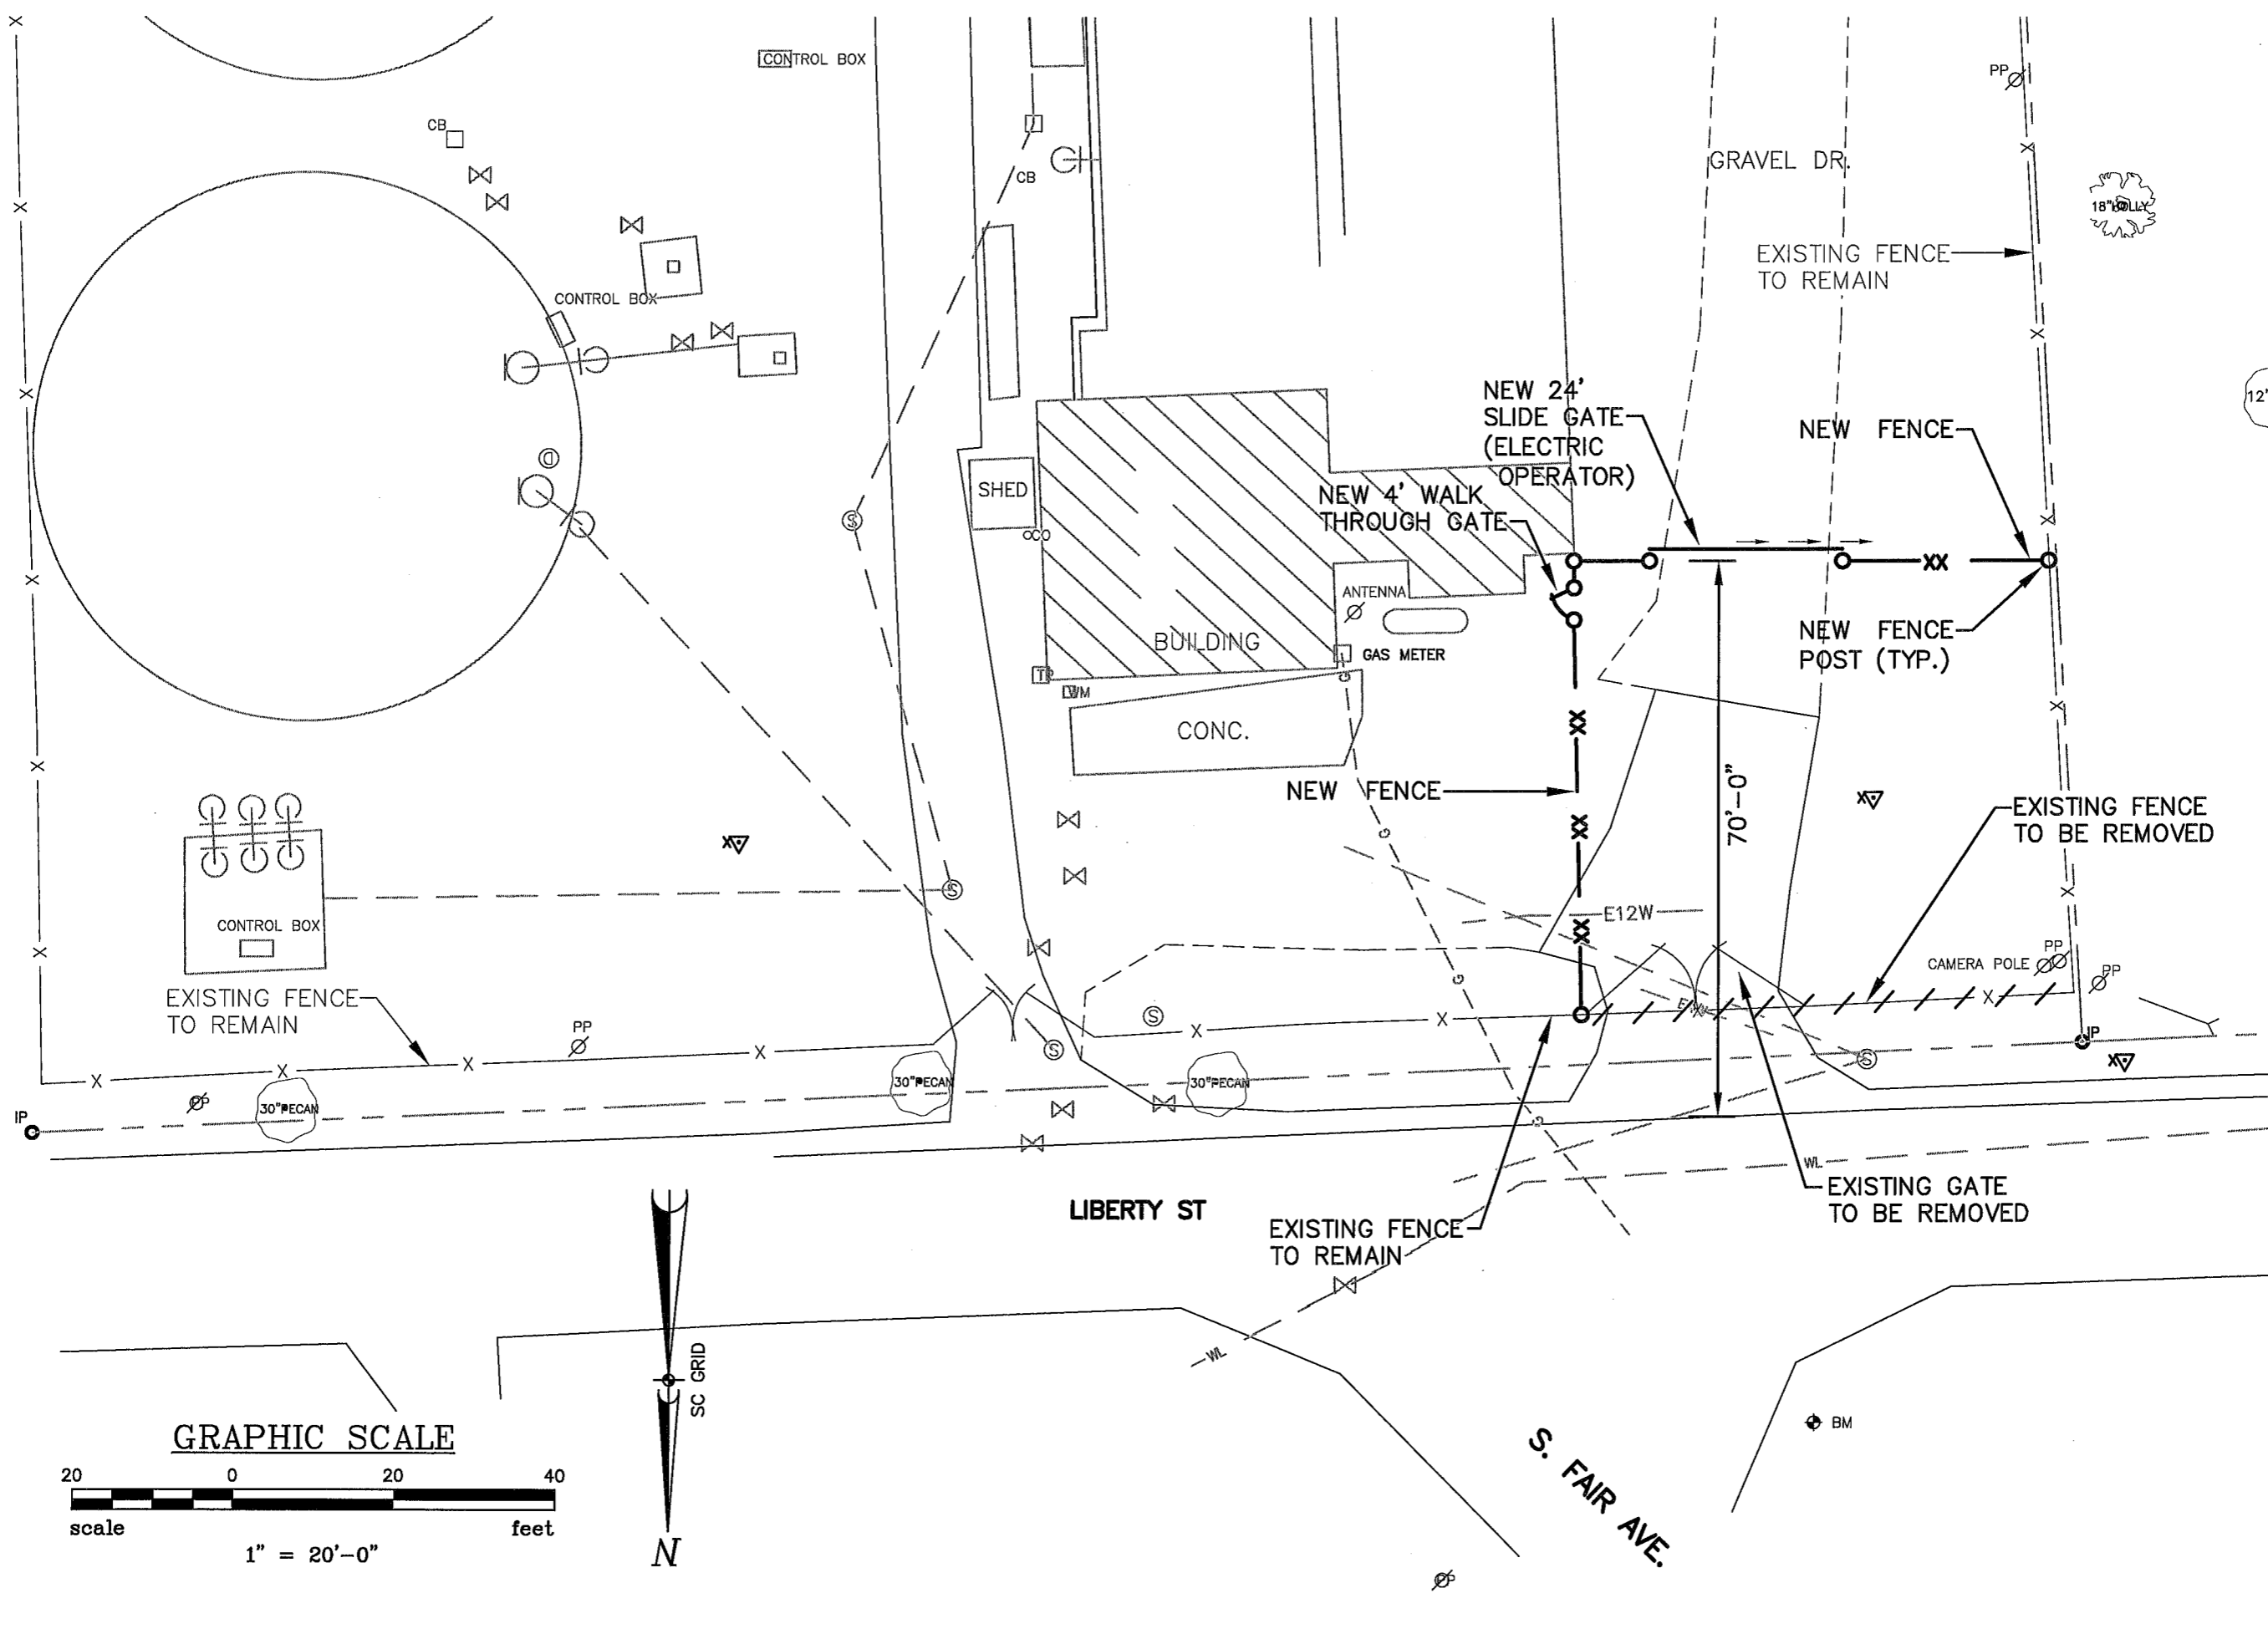

REVISIONS	
NO.	DESCRIPTION

PROJECT ENG. BY: JML	DESIGNED BY: JML	DRAWN BY: CJO	CHECKED BY: JML	APPROVED BY: JML
----------------------	------------------	---------------	-----------------	------------------

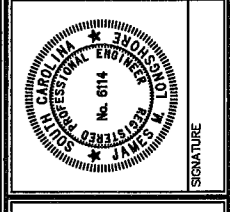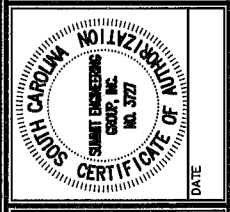

SUMMIT
ENGINEERING GROUP, INC.
ENGINEERS • PLANNERS • SURVEYORS
9601 Warren H. Abernathy Hwy.
Spartanburg, SC 29301
(864)949-1111

SHEET TITLE	NEW CHAIN-LINK FENCE
DATE: MAY 2018	SCALE: AS SHOWN

PROJECT	TOWN OF BATESBURG-LEESVILLE
LEXINGTON COUNTY	SOUTH CAROLINA

N.B. NO.	SHEET
REF.	OF
PROJECT NO.	18048

FILE: 18048-NewFence